



NOTES
 All dimensions to be checked on site. Figured dimensions to be read in preference to scaled. Keith Davidson Partnership accepts no responsibility for any unauthorised amendments to the drawing and does not permit unauthorised copying of the drawing. This drawing is copyright and remains the property of Keith Davidson Partnership unless otherwise agreed.

SMALL BUNGALOW
 Gross Internal Floor Area = 78 Sq.m

TYPE A - Plot 2,4,6,16,18,20

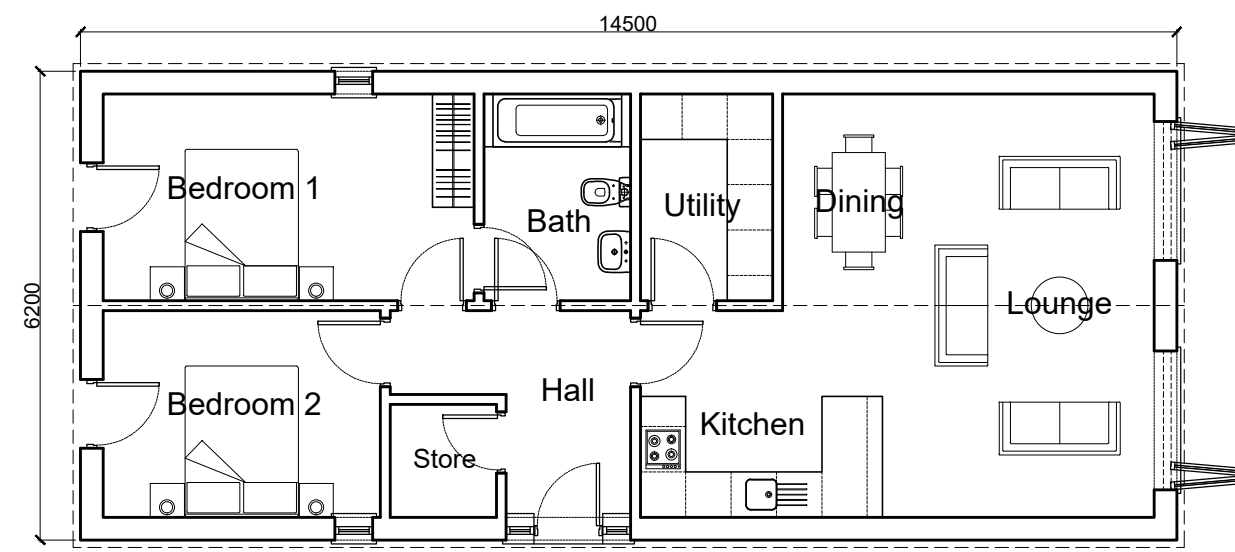

Proposed Ground Floor Plan
 Scale 1:100

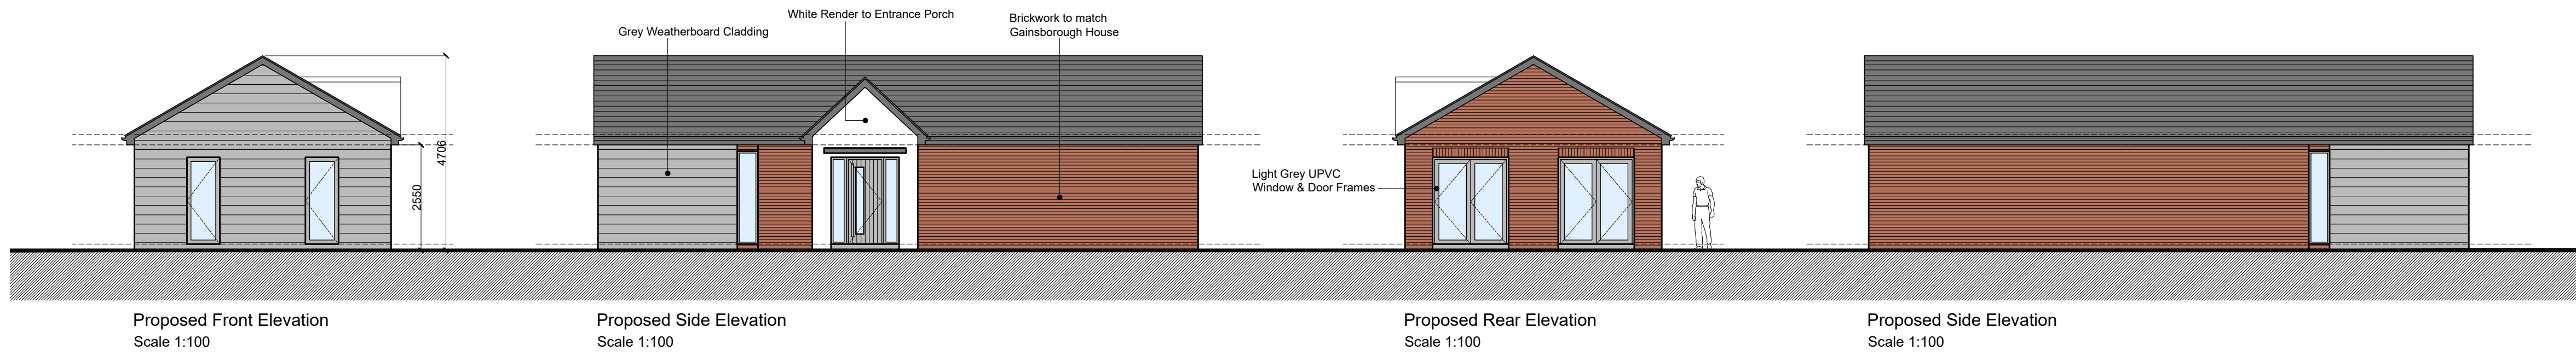


Proposed Front Elevation
 Scale 1:100

Proposed Side Elevation
 Scale 1:100


Proposed Rear Elevation
 Scale 1:100

Proposed Side Elevation
 Scale 1:100

TYPE B - Plot 1,3,5,7,15,17,19,21

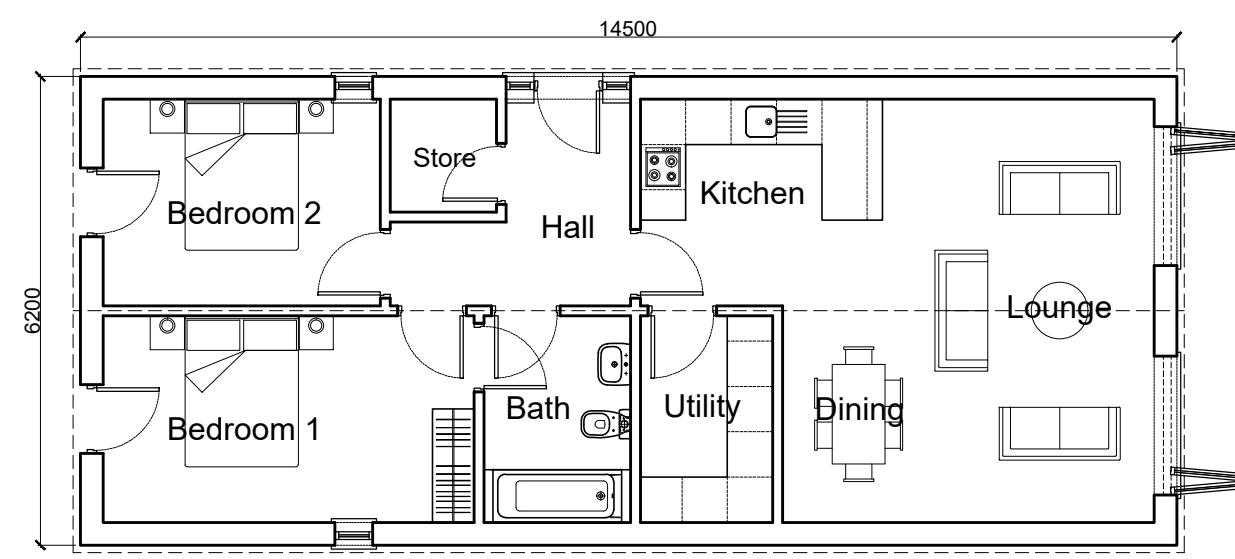

Proposed Ground Floor Plan
 Scale 1:100

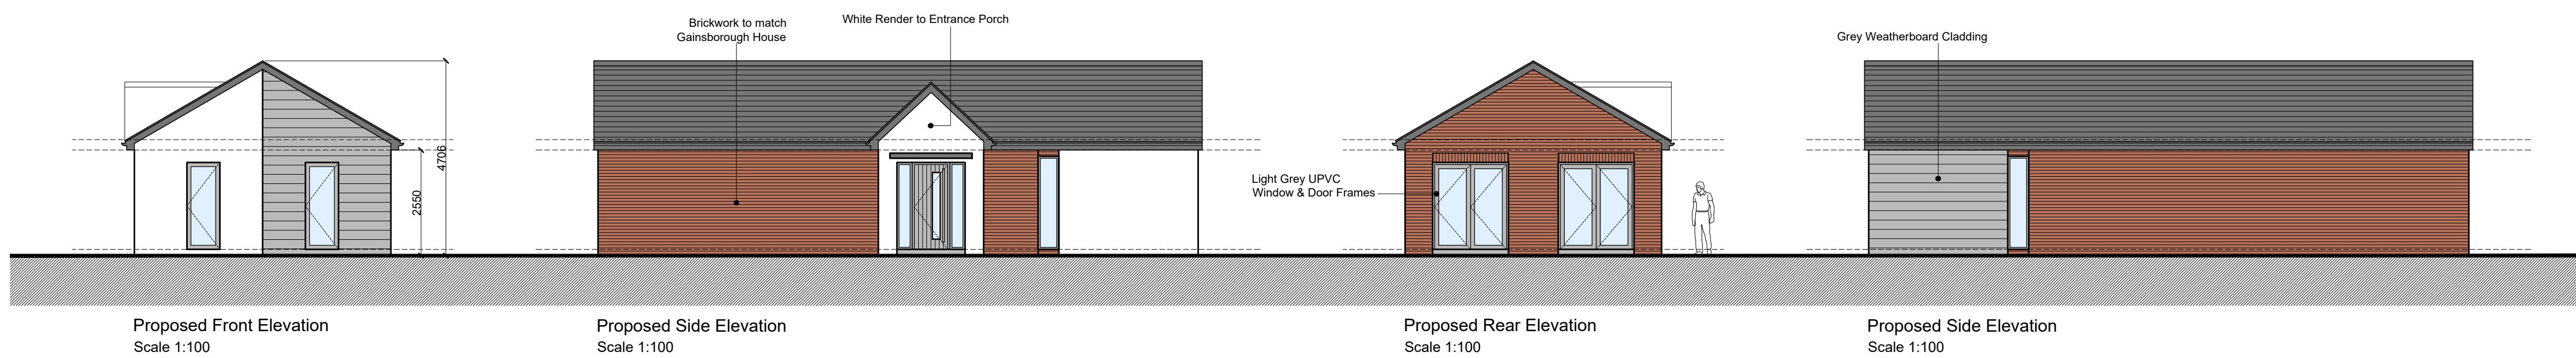

Proposed Front Elevation
 Scale 1:100

Proposed Side Elevation
 Scale 1:100

Proposed Rear Elevation
 Scale 1:100

Proposed Side Elevation
 Scale 1:100

E	Bungalow layout revised.	RM	SRD	SRD
		29.03.23	29.03.23	29.03.23
D	Plot numbers revised according to Site Plan amendments.	RM	SRD	SRD
		13.03.23	13.03.23	13.03.23
C	Scheme Amended	CW	SRD	SRD
		06.07.21	06.07.21	06.07.21
B	Scheme Amended	CW	SRD	SRD
		16.06.21	16.06.21	16.06.21
A	Scheme Amended	CW	SRD	SRD
		19.05.21	19.05.21	19.05.21

Version	Amendment	Drawn & Date	Checked & Date	Approved & Date
Client				
TBC				
Project Name				
Gainsborough Park, St. George Road, Abergele				
Drawing Title				
Small Bungalow - Proposed Plans & Elevations				
Scale	Original Size	Planning		
1:100	A1	Drawn	Checked	Approved
Date	Drawn	Checked	Approved	
22.03.21	CW	SRD	SRD	
Drawing Number	Status			Revision
03-201	+			E