

NOTES
 All dimensions to be checked on site. Figured dimensions to be read in preference to scaled. Keith Davidson Partnership accepts no responsibility for any unauthorised amendments to the drawing and does not permit unauthorised copying of the drawing. This drawing is copyright and remains the property of Keith Davidson Partnership unless otherwise agreed.


LARGE BUNGALOW

Gross Internal Floor Area = 172 Sq.m


Grd Floor = 101 Sq.m

Mezzanine = 71 Sq.m


TYPE A - Plot 8,10,12,14

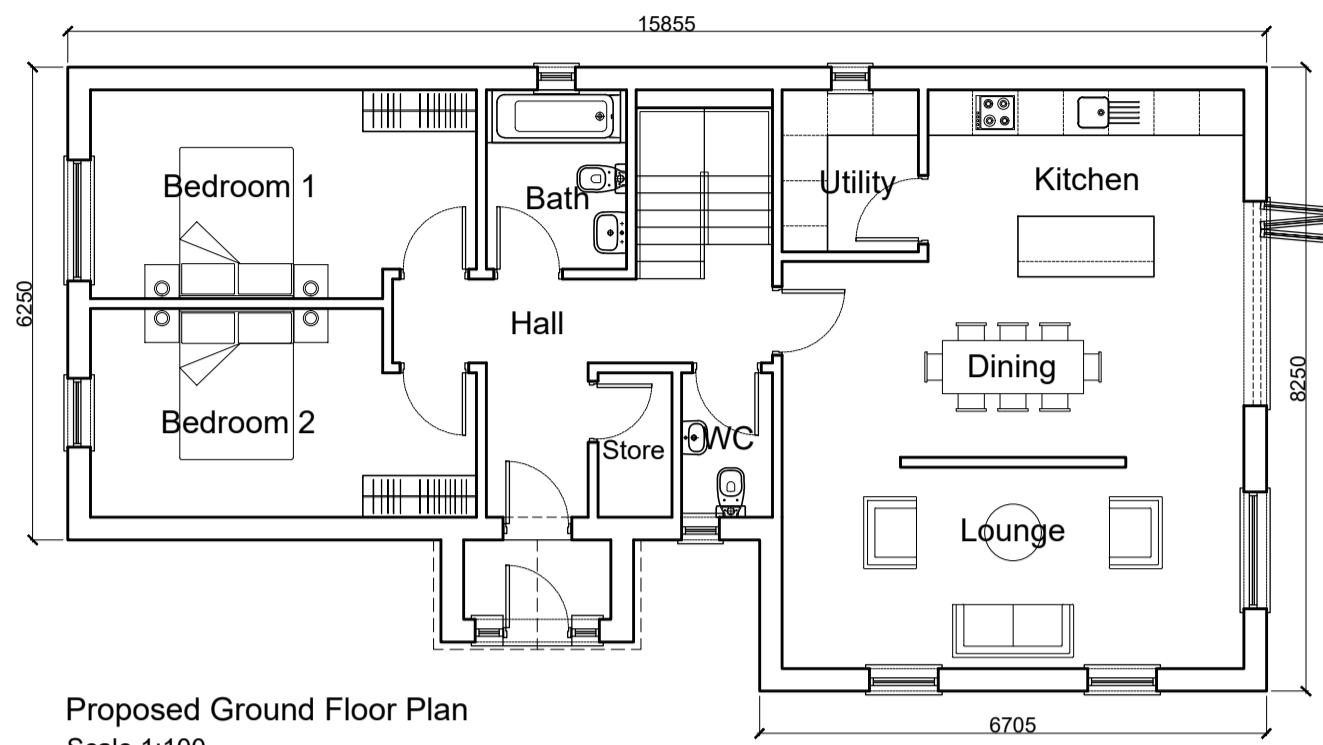

Proposed Ground Floor Plan
 Scale 1:100

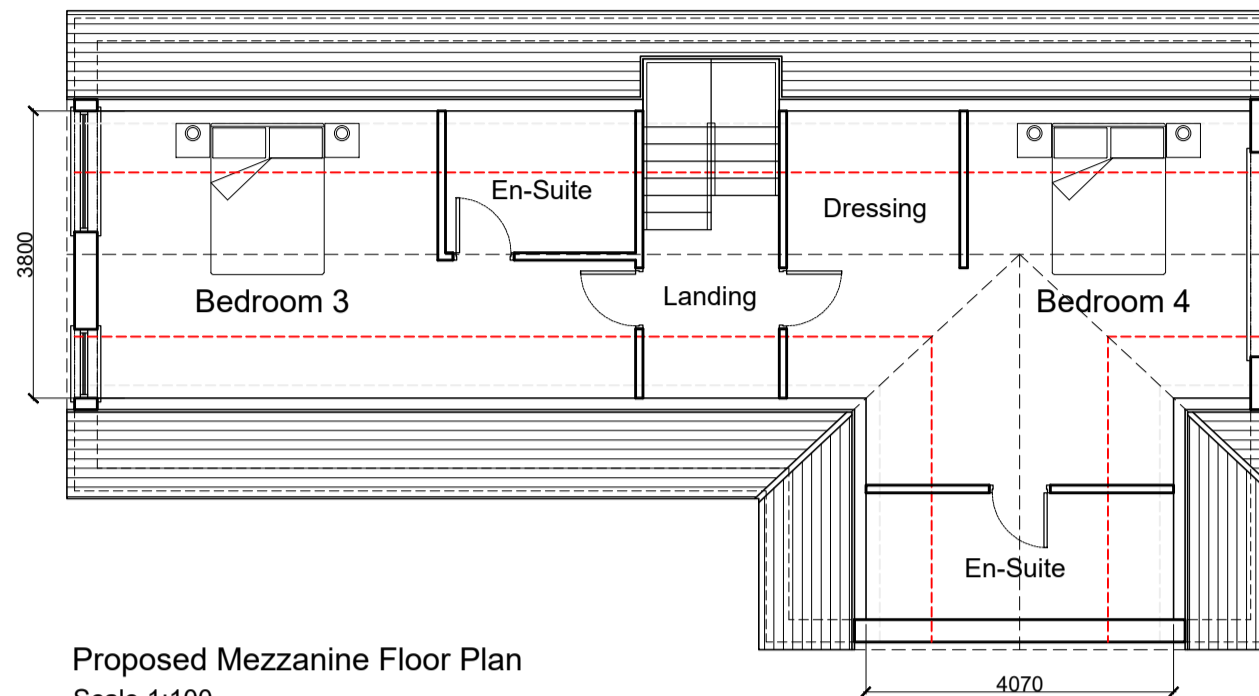

Proposed Mezzanine Floor Plan
 Scale 1:100

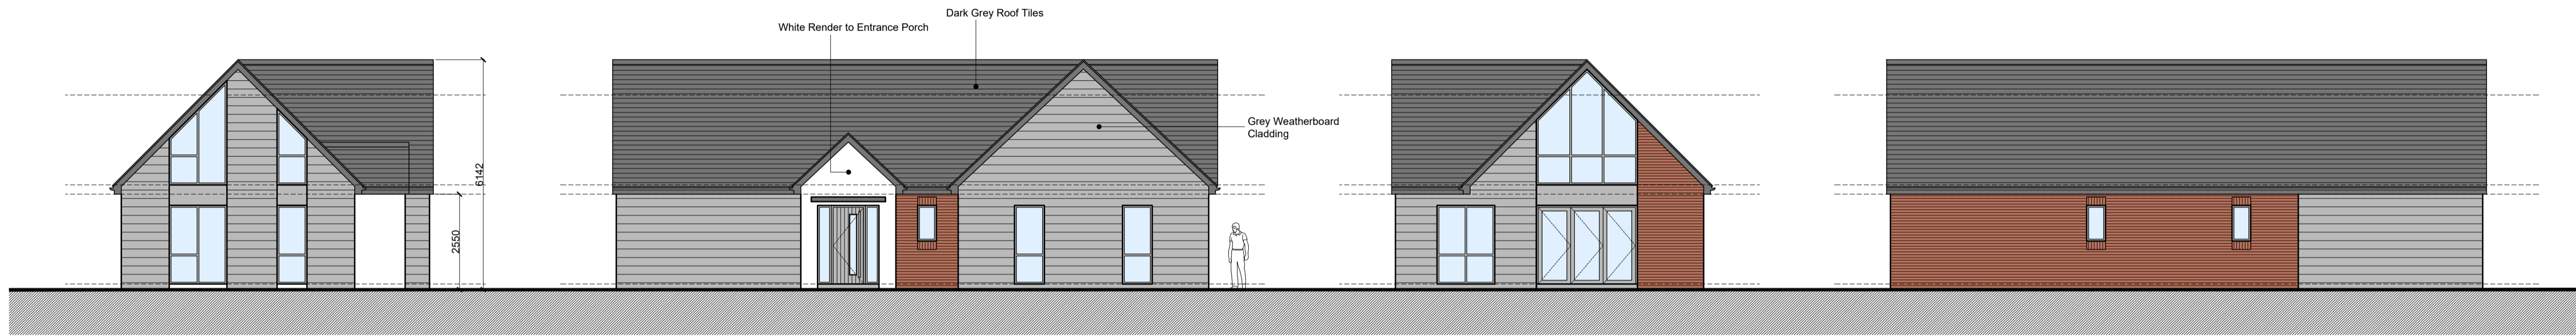


Proposed Front Elevation
 Scale 1:100

Proposed Side Elevation
 Scale 1:100


Proposed Rear Elevation
 Scale 1:100

Proposed Side Elevation
 Scale 1:100


TYPE B - Plot 9,11,13

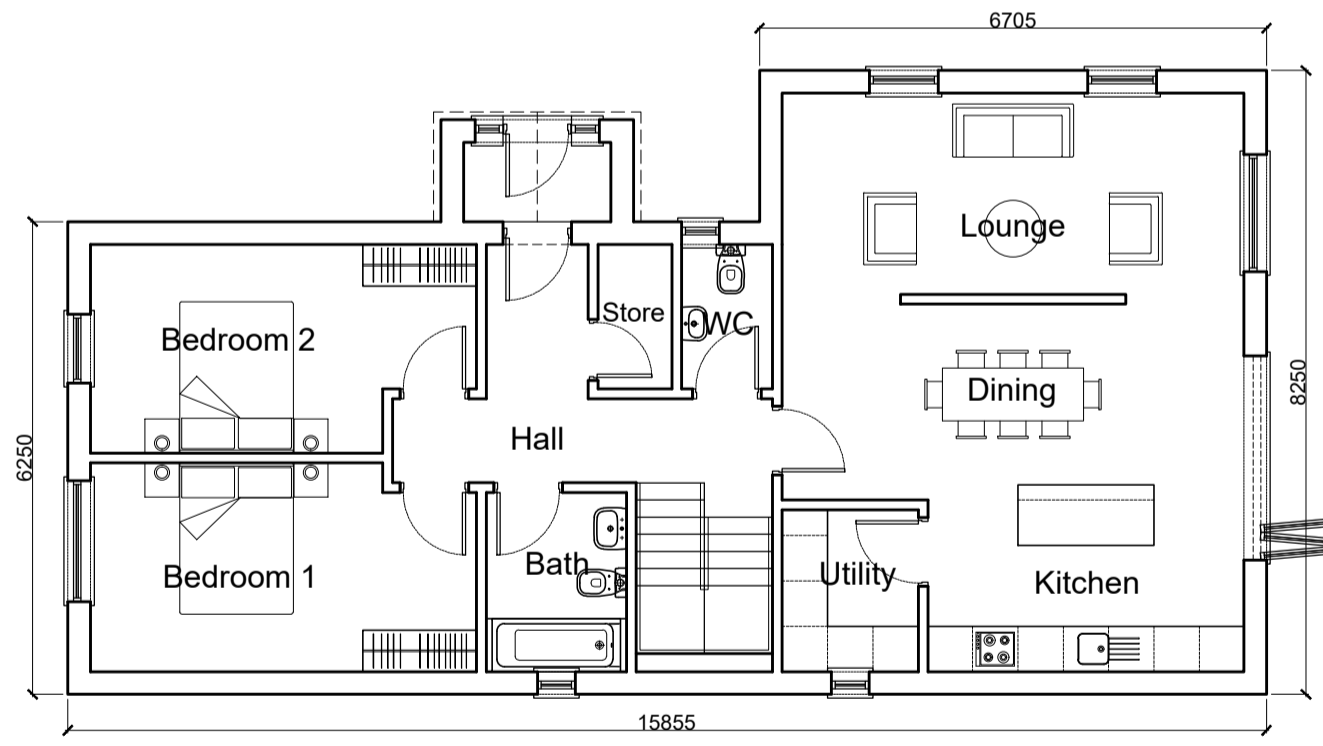

Proposed Ground Floor Plan
 Scale 1:100

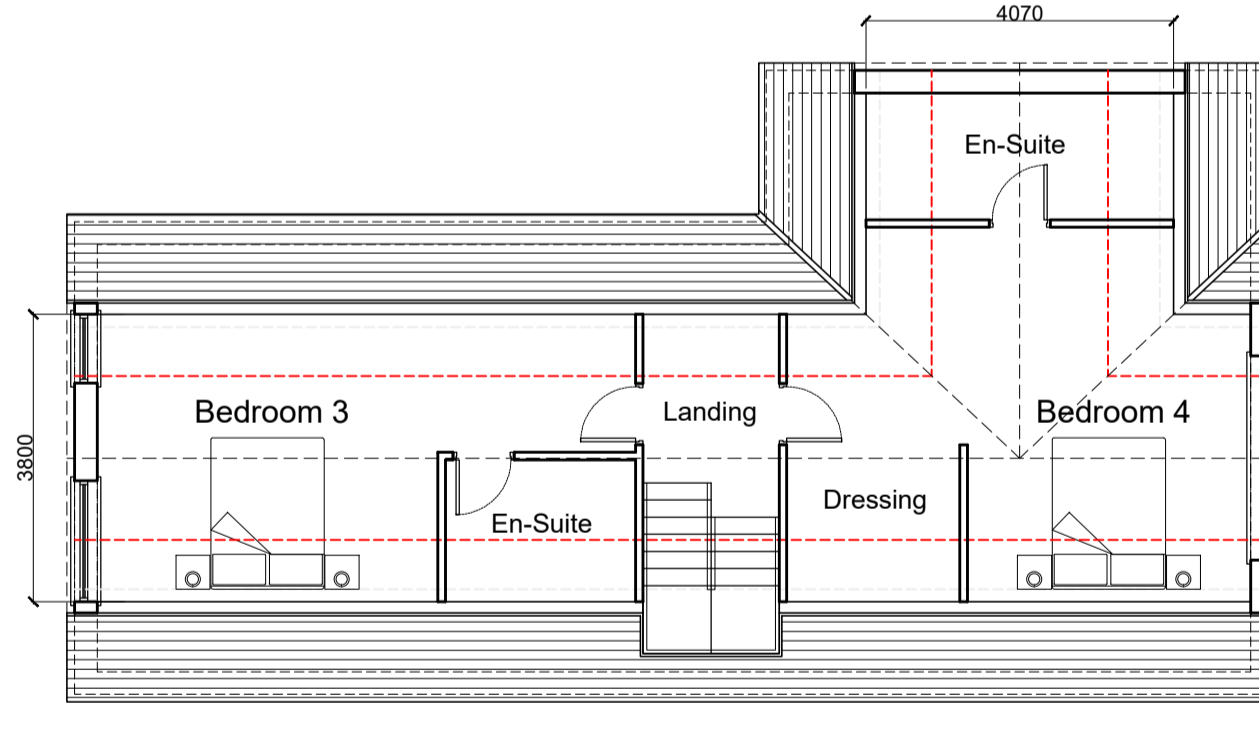

Proposed Mezzanine Floor Plan
 Scale 1:100

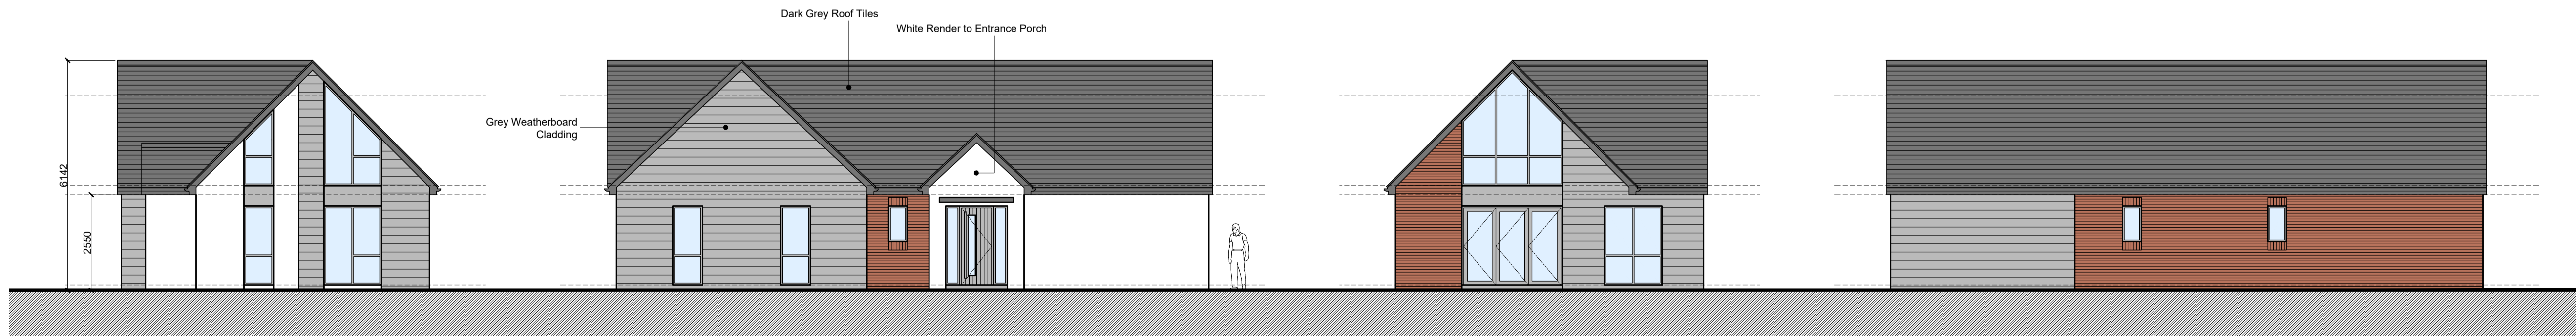

Proposed Front Elevation
 Scale 1:100

Proposed Side Elevation
 Scale 1:100

Proposed Rear Elevation
 Scale 1:100

Proposed Side Elevation
 Scale 1:100

D	Additional window to rear elevation.	RM	SRD	SRD
		29.03.23	29.03.23	29.03.23
C	Plot numbers revised according to Site Plan amendments.	RM	SRD	SRD
		13.03.23	13.03.23	13.03.23
B	Scheme Amended	CW	SRD	SRD
		06.07.21	06.07.21	06.07.21
A	Scheme Amended	CW	SRD	SRD
		16.06.21	16.06.21	16.06.21

Version	Amendment	Drawn & Date	Checked & Date	Approved & Date
Client				
Project Name				
Gainsborough Park, St. George Road, Abergele				
Drawing Title				
Large Bungalow - Proposed Plans & Elevations				

Scale	Original Size	Planning	
1:100	A1	Drawn	Approved
Date	Drawn	Checked	Approved
22.03.21	CW	SRD	SRD
Drawing Number		Status	
		+	
		Revision	
		D	

03-202