


NOTES
 All dimensions to be checked on site. Figured dimensions to be read in preference to scaled. Keith Davidson Partnership accepts no responsibility for any unauthorised amendments to the drawing and does not permit unauthorised copying of the drawing. This drawing is copyright and remains the property of Keith Davidson Partnership unless otherwise agreed.




Proposed Ground Floor Plan
 Scale 1:100

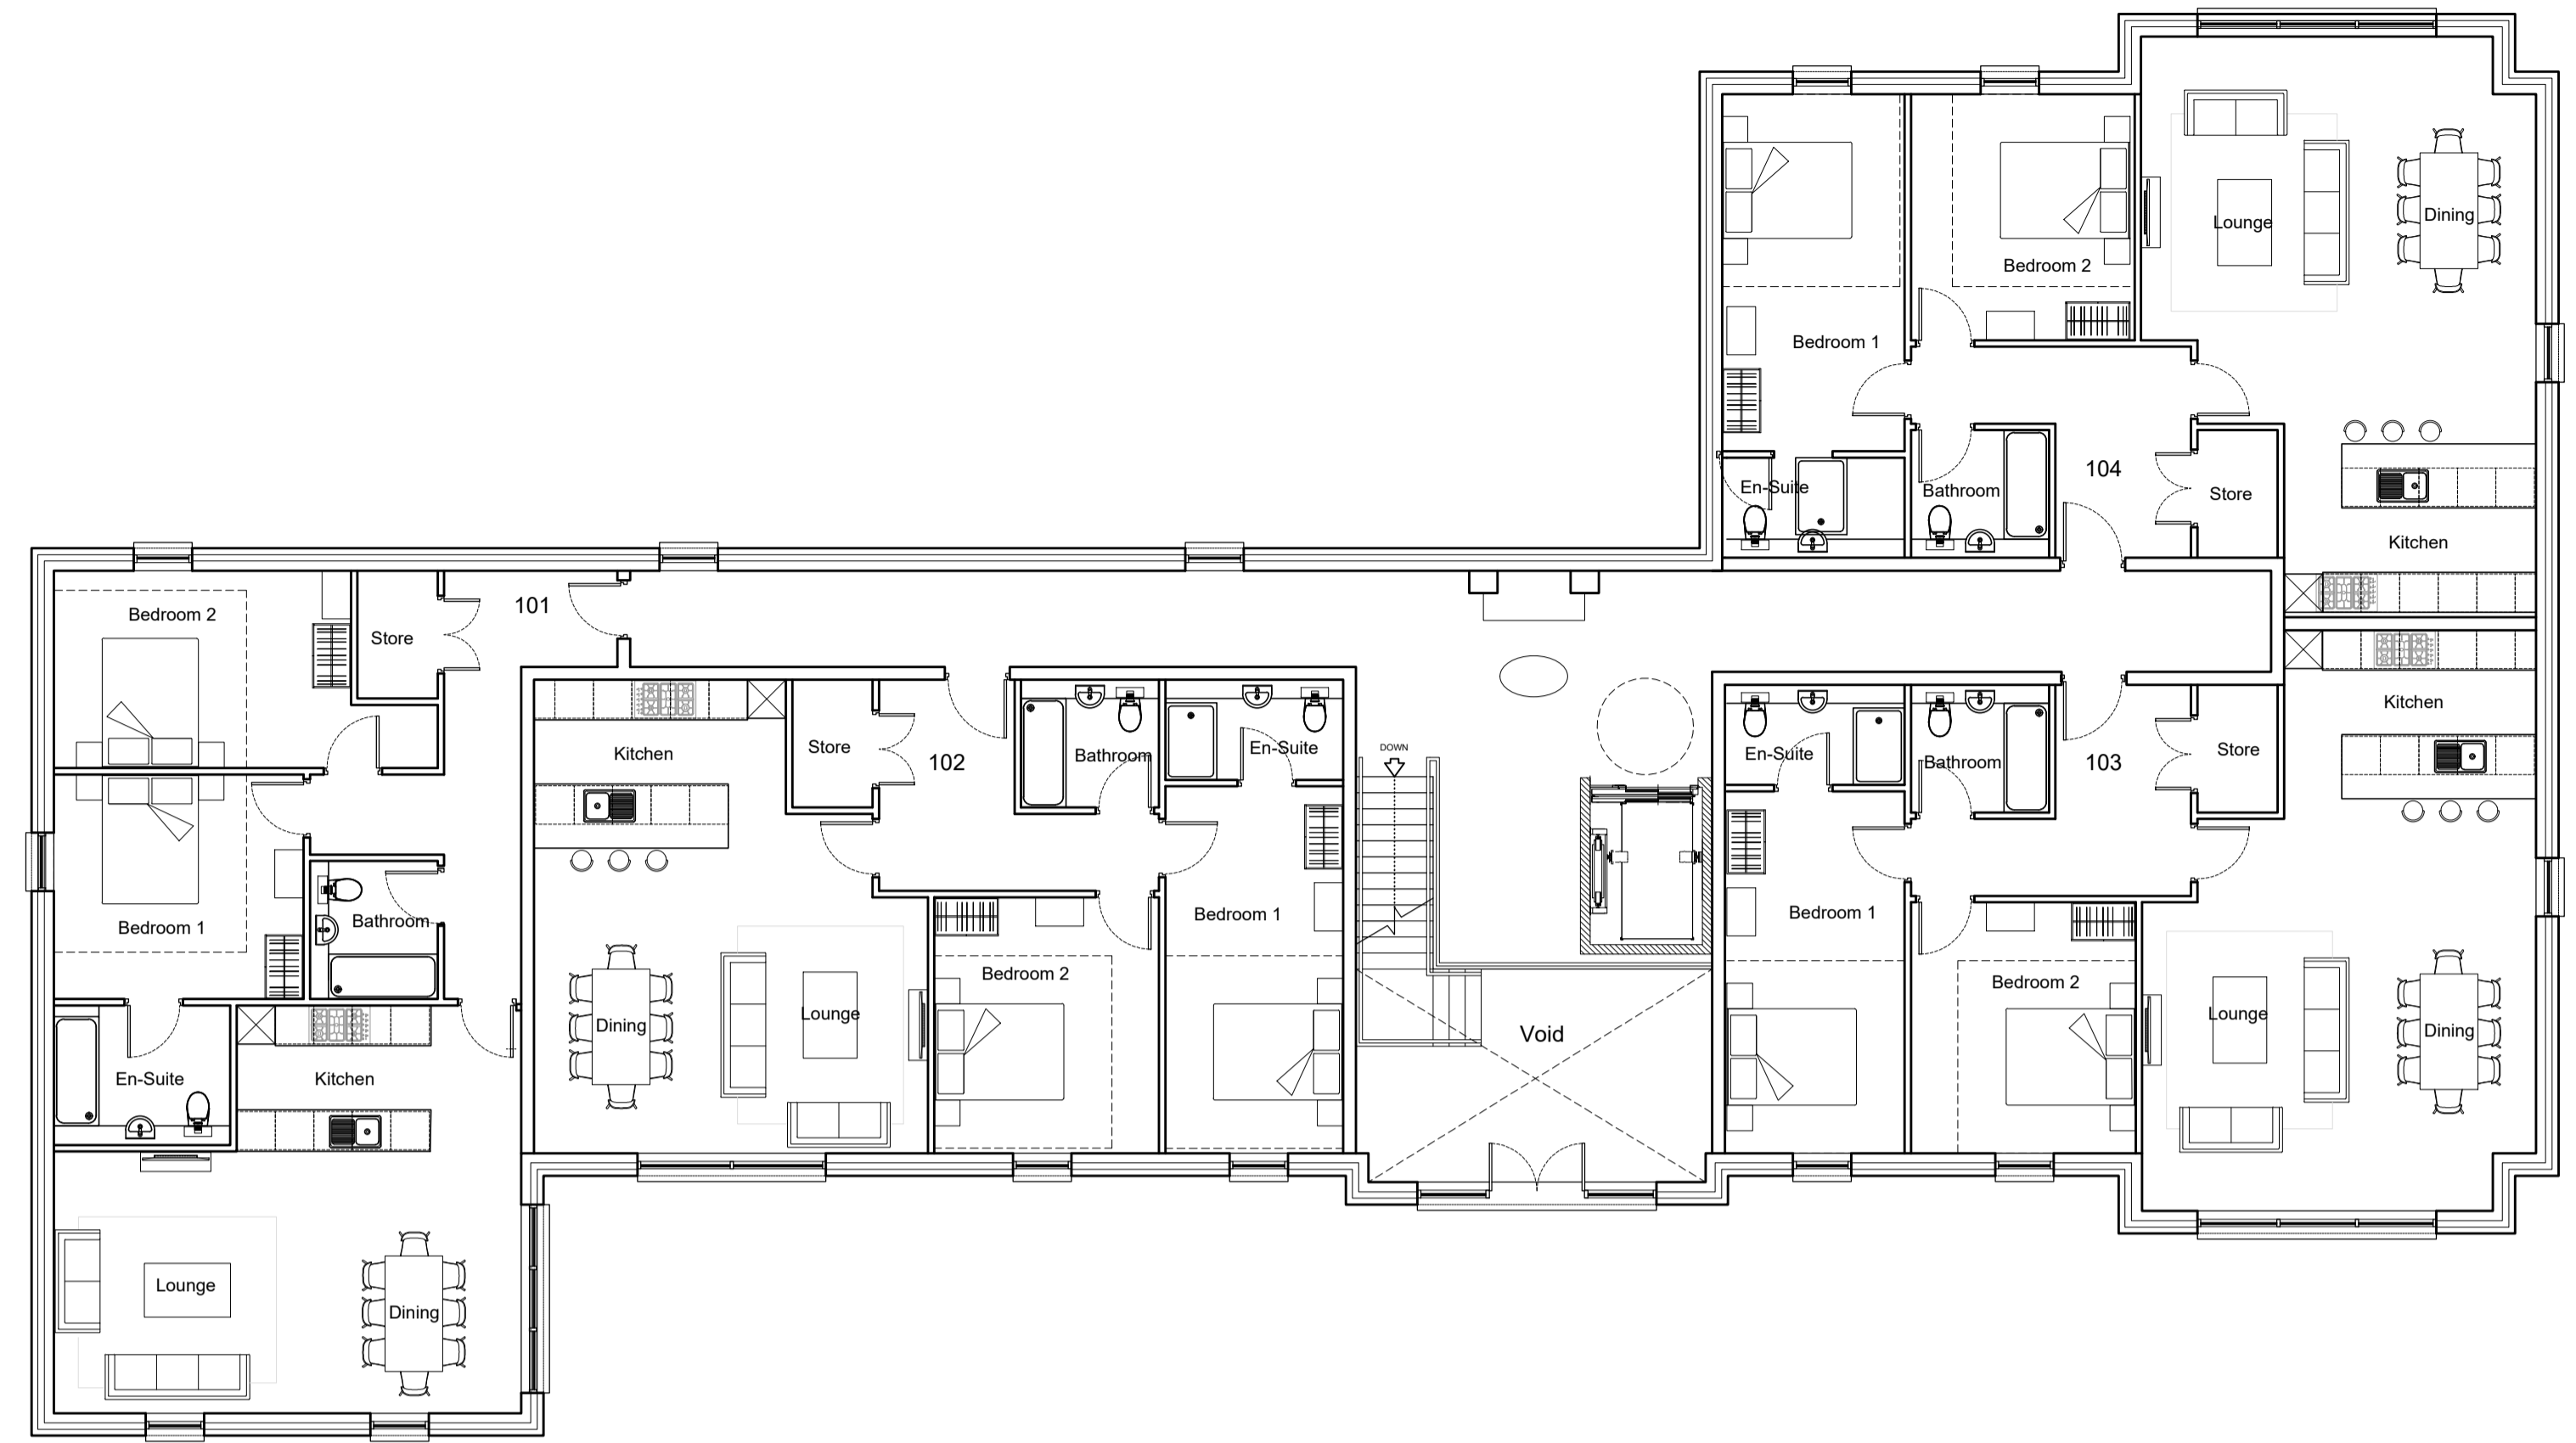


Proposed First Floor Plan
 Scale 1:100




Proposed Front Elevation
 Scale 1:100

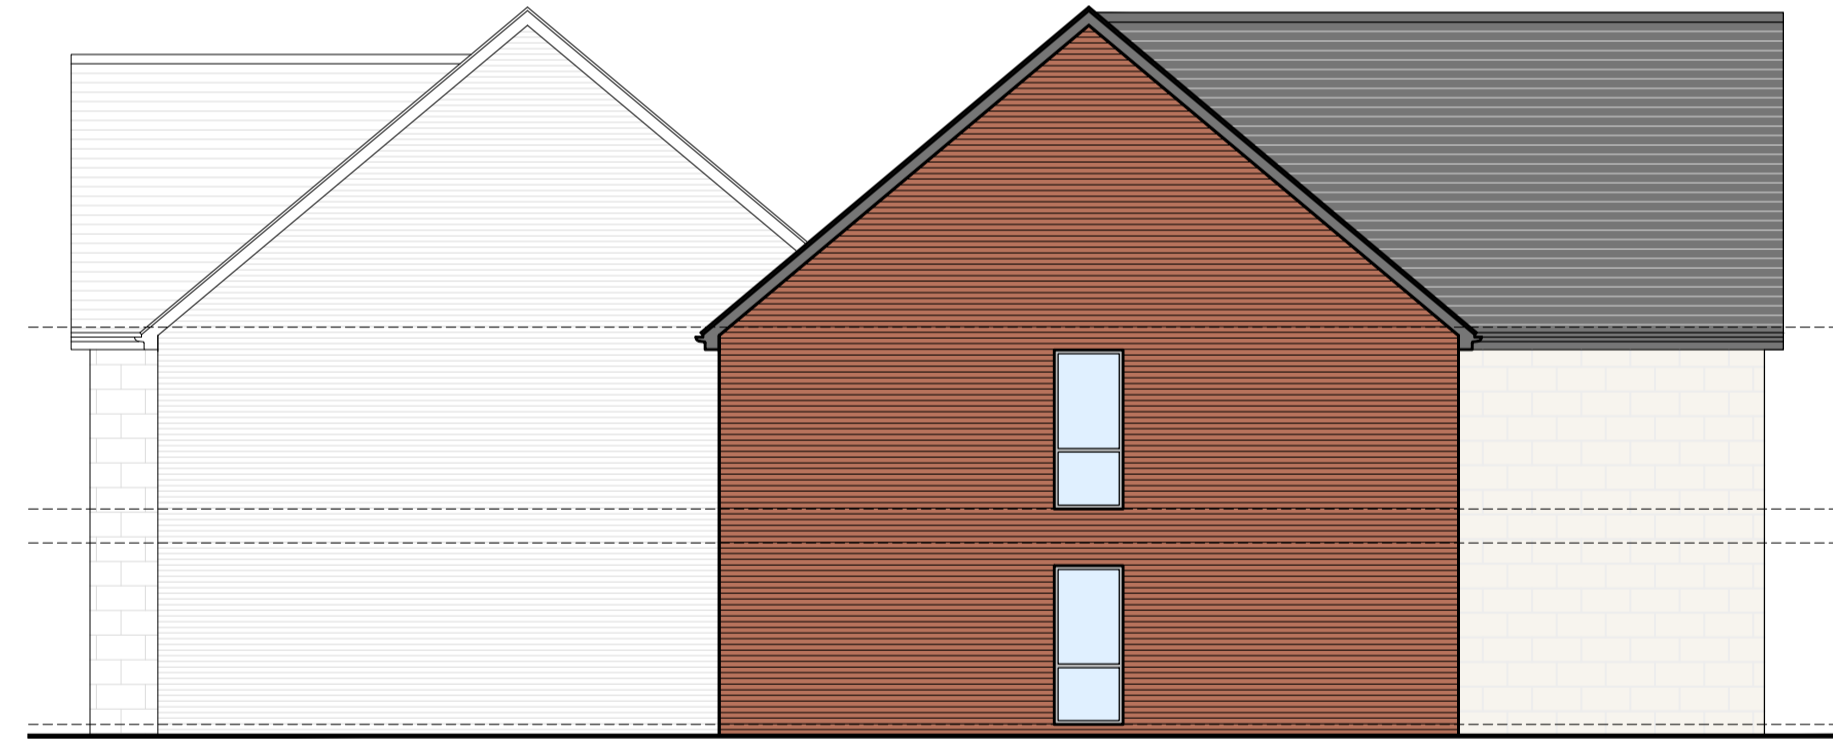

Proposed Side Elevation
 Scale 1:100

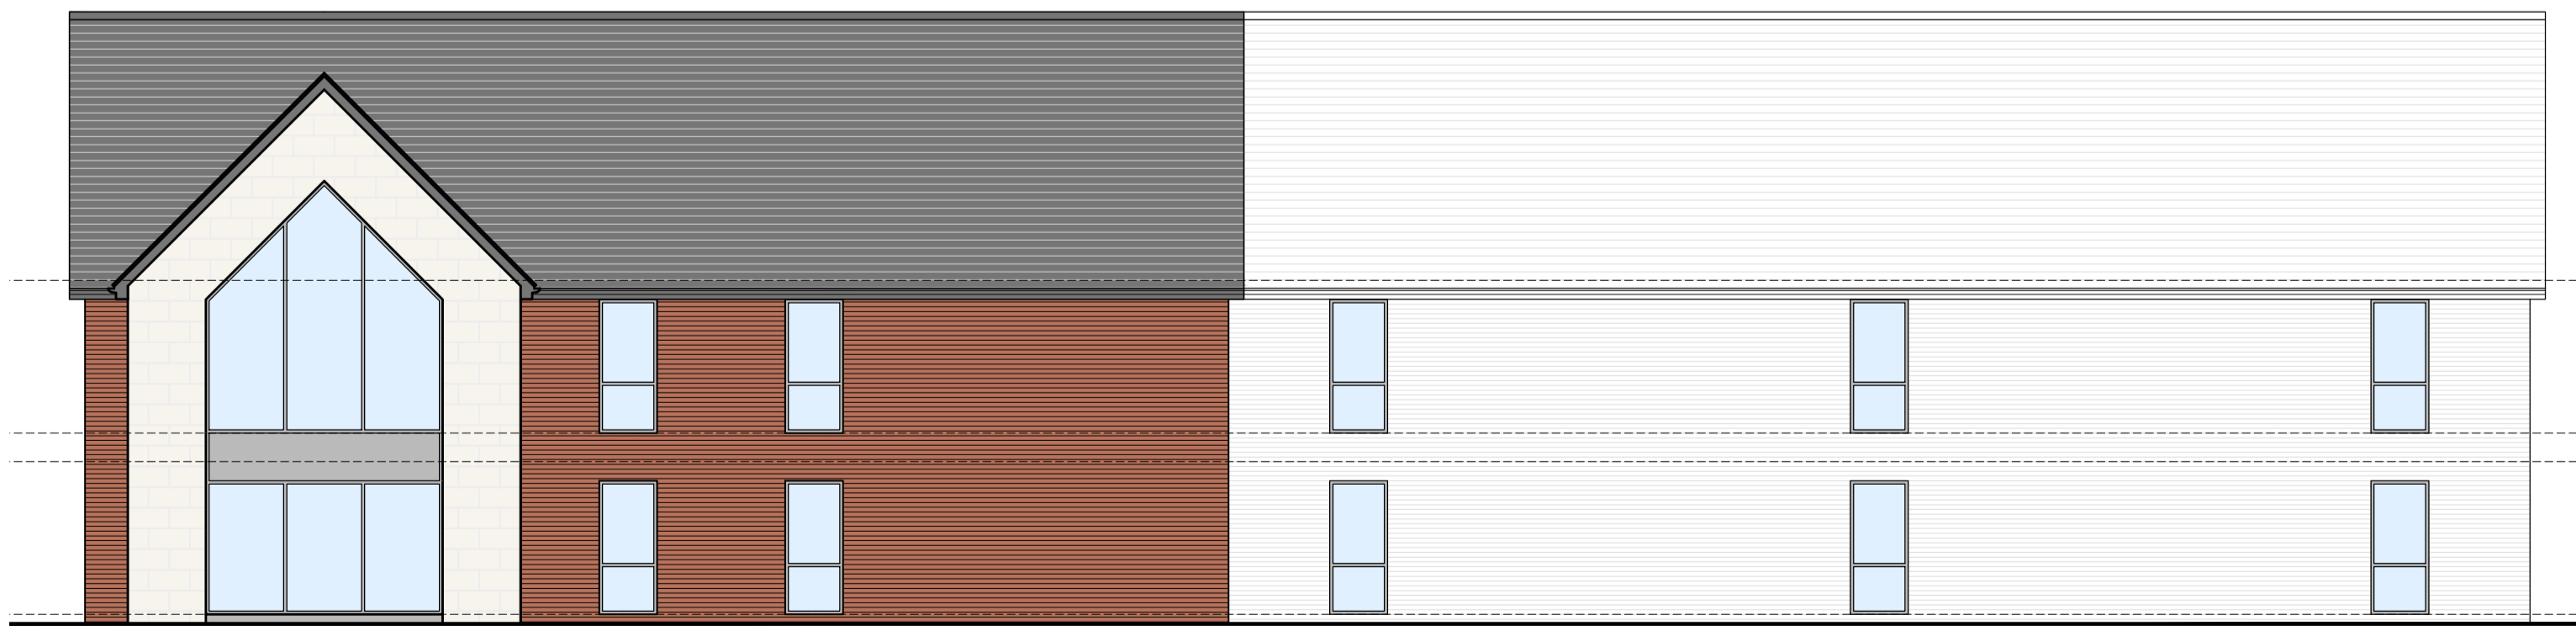

Proposed Rear Elevation
 Scale 1:100

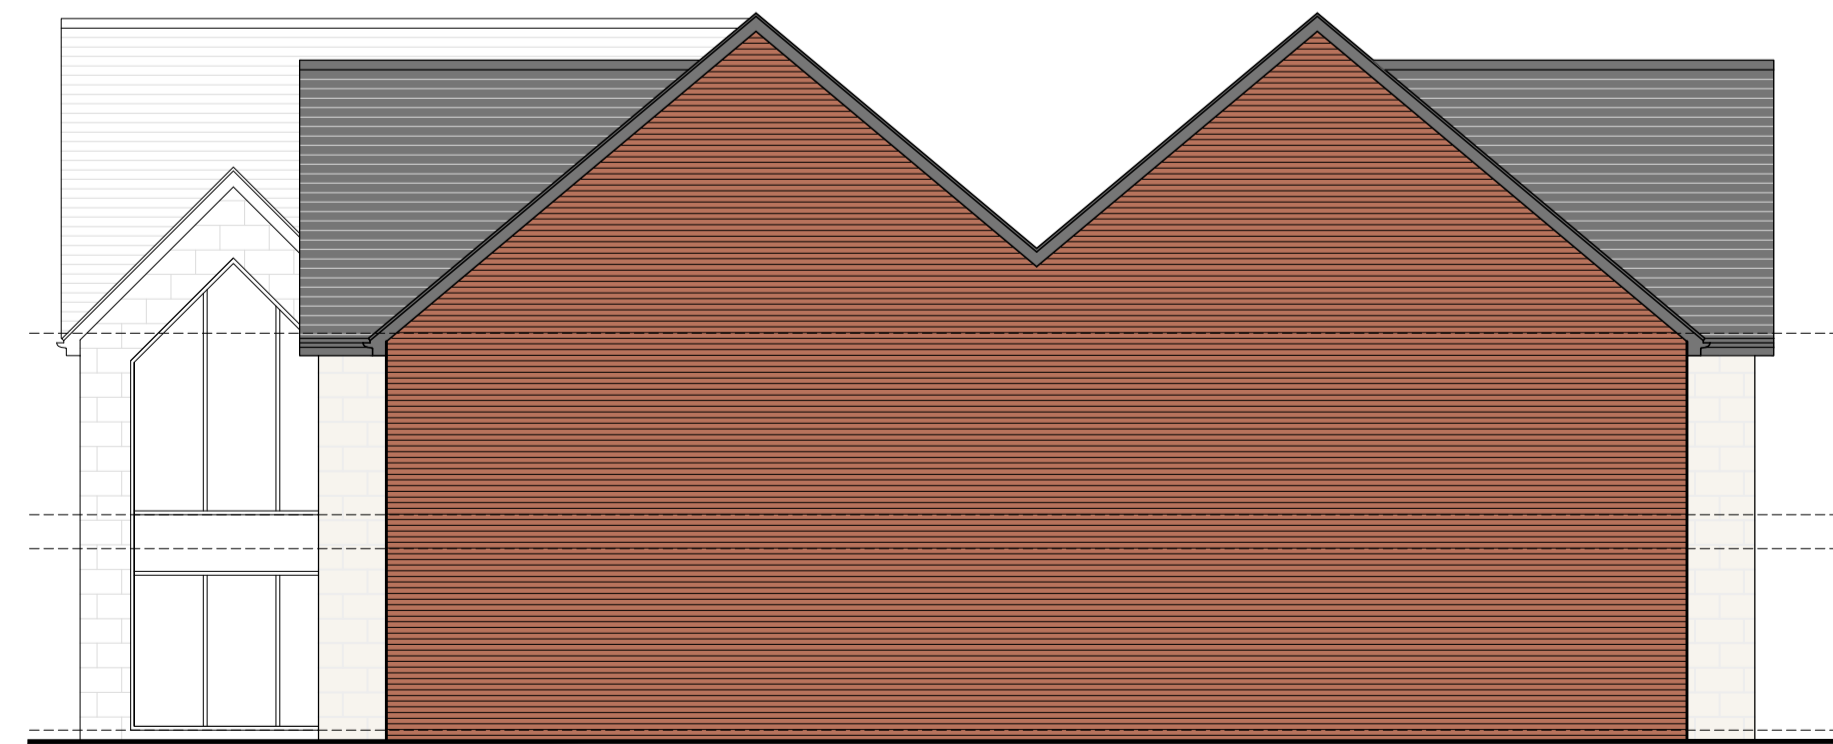

Proposed Side Elevation
 Scale 1:100



| | | | | | | | |
|--|---|----------|----------|----------|----------|----------|----------|
| E | Proposed Plans and Elevations Revised. | RM | CW | SRD | 26.05.23 | 26.05.23 | 26.05.23 |
| D | Proposed Plans and Elevations Revised. | RM | CW | SRD | 19.05.23 | 19.05.23 | 19.05.23 |
| C | Proposed Front and Side Elevations Revised. | RM | CW | SRD | 13.03.23 | 13.03.23 | 13.03.23 |
| B | Scheme Amended | CW | SRD | SRD | 06.07.21 | 06.07.21 | 06.07.21 |
| A | Scheme Amended | CW | SRD | SRD | 16.06.21 | 16.06.21 | 16.06.21 |
| Version | Amendment | Drawn | Checked | Approved | & Date | & Date | & Date |
| Client TBC | | | | | | | |
| Project Name Gainsborough Park, St. George Road, Abergyle | | | | | | | |
| Drawing Title Apartments - Proposed Plans & Elevations | | | | | | | |
| Scale | Original Size | Planning | | | | | |
| 1:100 | A1 | Drawn | Checked | Approved | | | |
| Date | Drawn | Checked | Approved | | | | |
| 22.03.21 | CW | SRD | SRD | | | | |
| Drawing Number | Status | | | Revision | | | |
| 03-203 | + | | | E | | | |