



NOTES
 All dimensions to be checked on site. Figured dimensions to be read in preference to scaled. Keith Davidson Partnership accepts no responsibility for any unauthorised amendments to the drawing and does not permit unauthorised copying of the drawing. This drawing is copyright and remains the property of Keith Davidson Partnership unless otherwise agreed.

Refer to Dwg No. 1074_03-200 Proposed Site Plan for further Details


Proposed Gradients shown generally from Road Level. Formed / Ramped Access to Garage Entrance and Level Threshold as required.

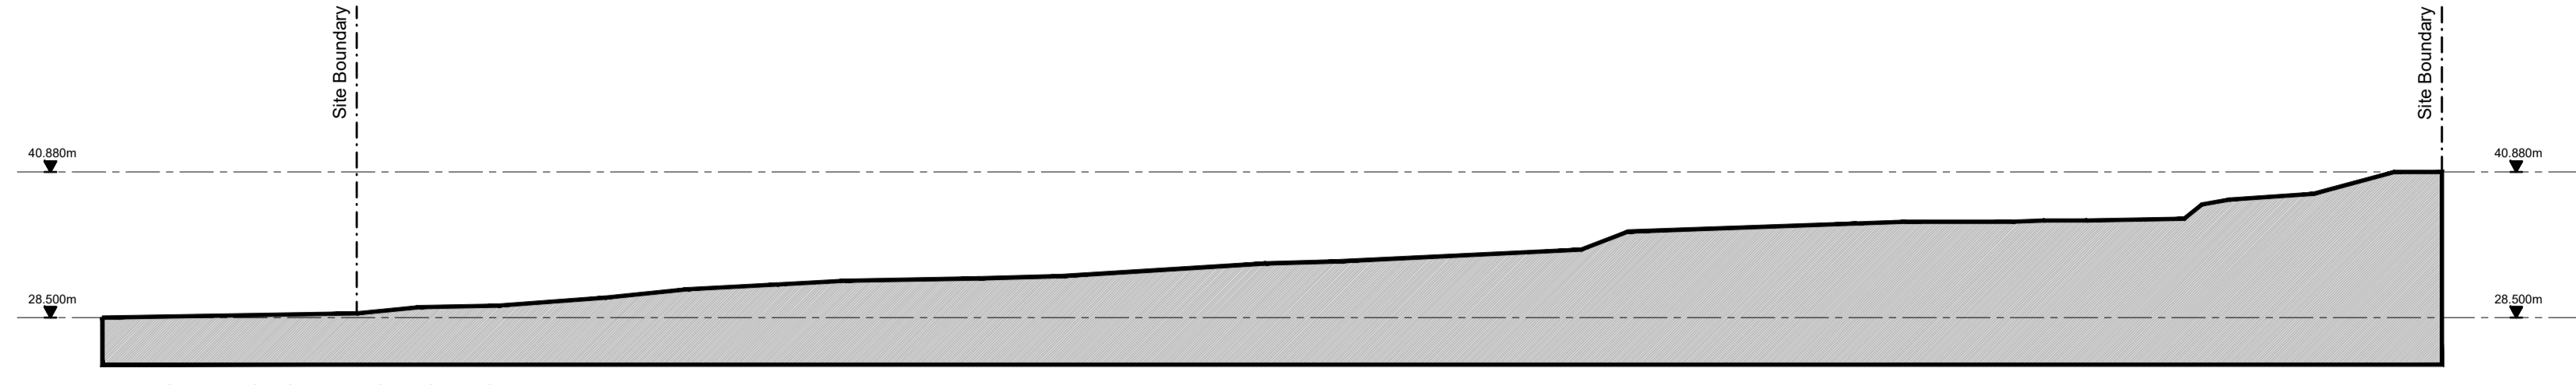


EXISTING SITE SECTION A-A

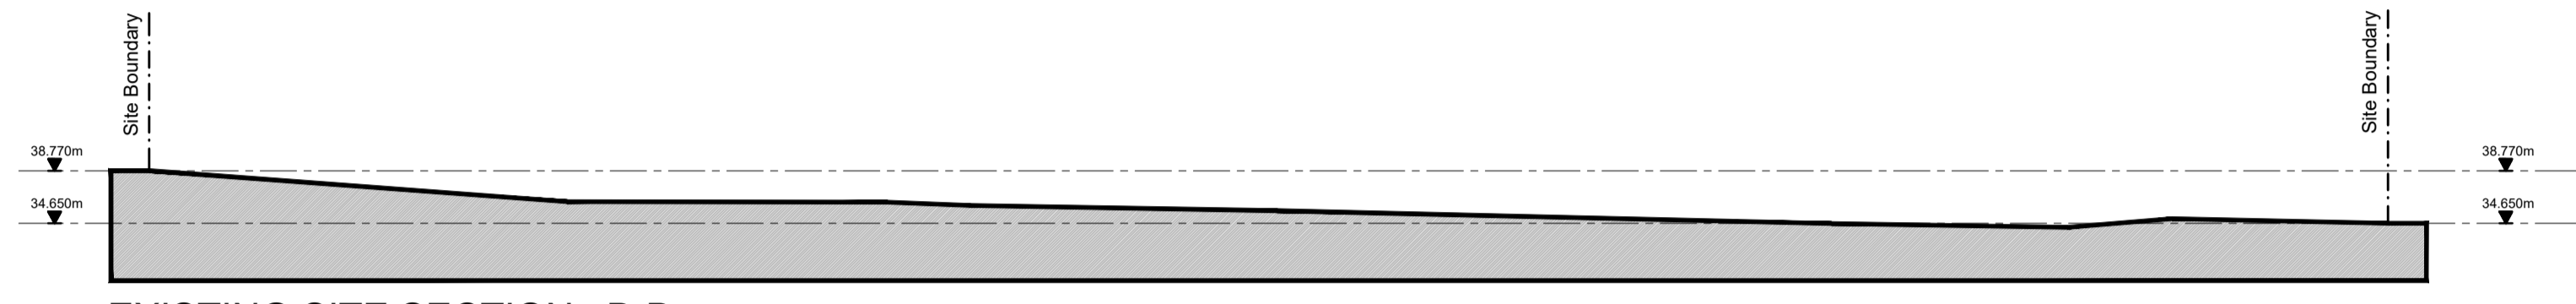


EXISTING SITE SECTION B-B

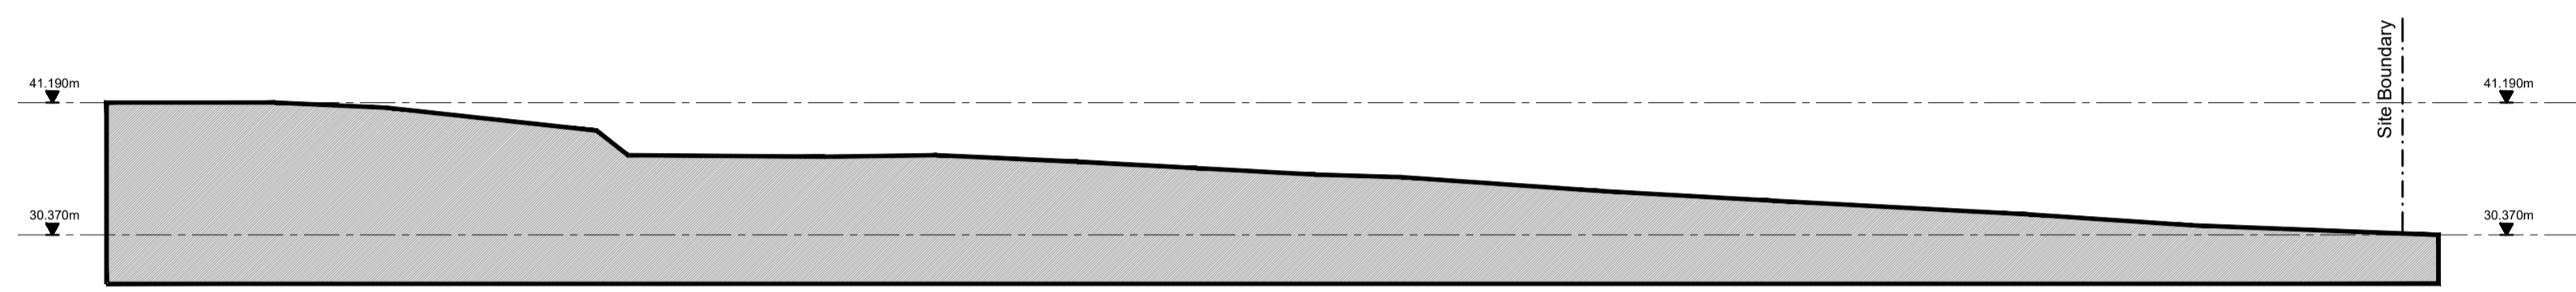

EXISTING SITE SECTION C-C

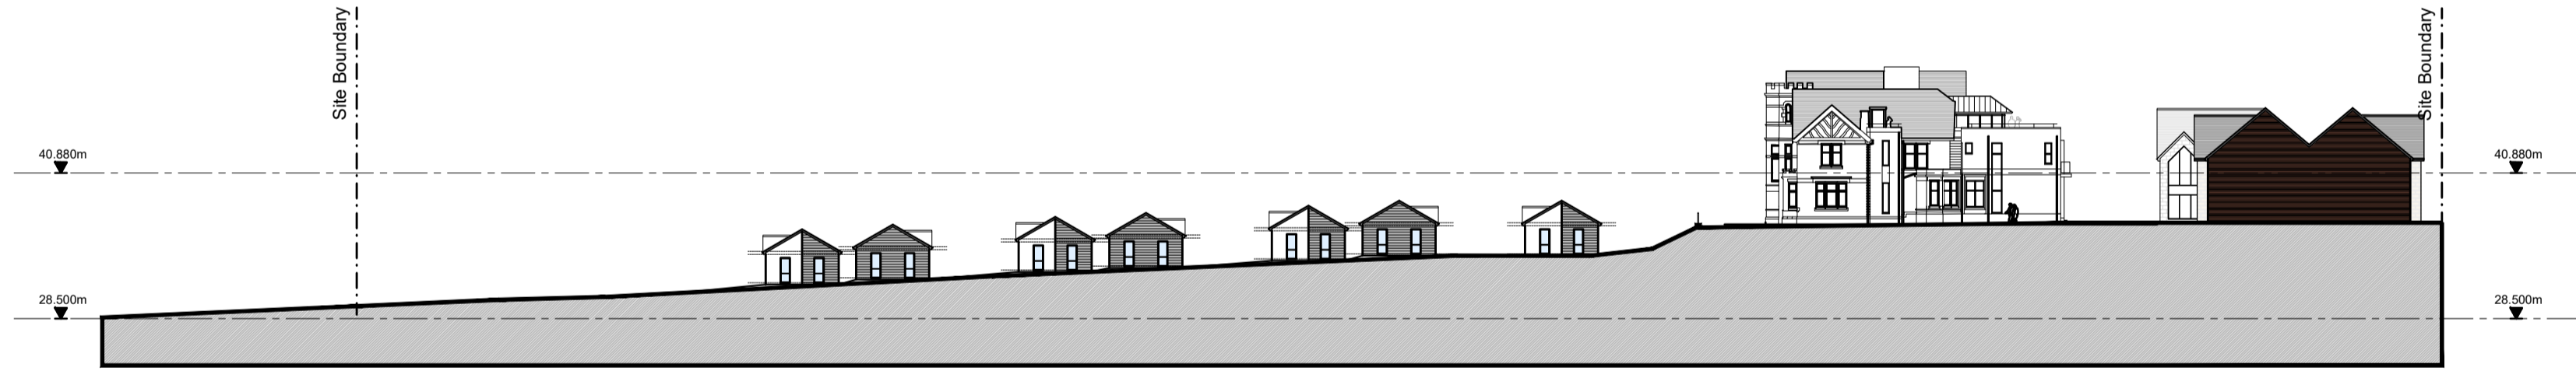

PROPOSED SITE SECTION A-A

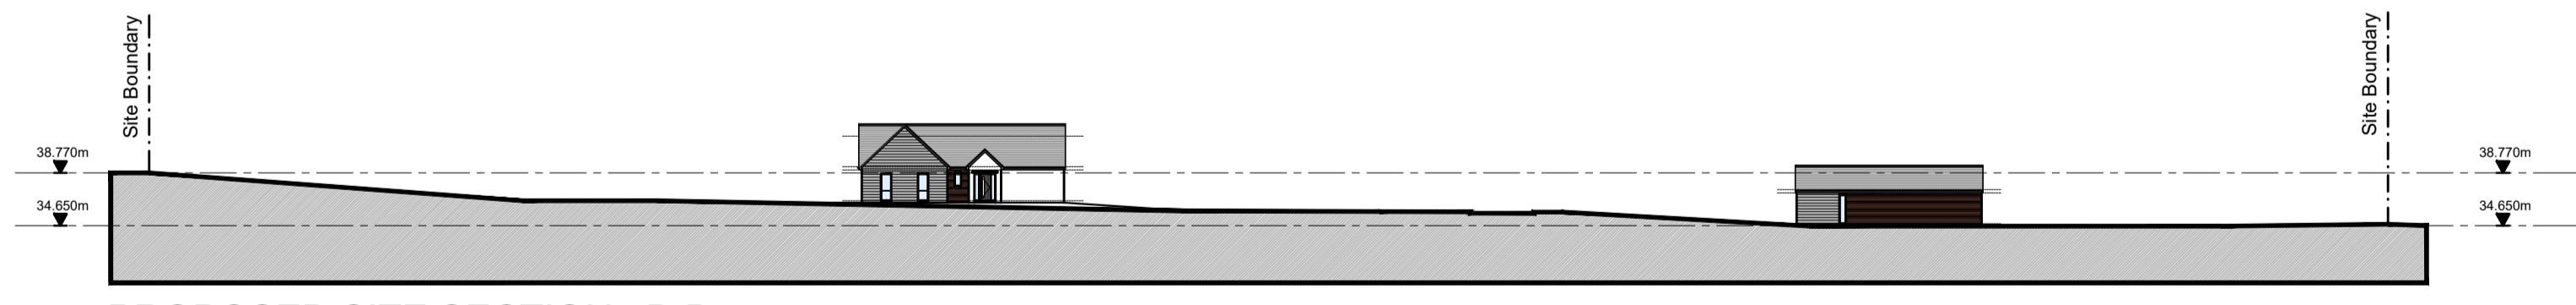


PROPOSED SITE SECTION B-B



PROPOSED SITE SECTION C-C

** POSITION / ORIENTATION OF BUILDINGS SHOWN INDICATIVELY

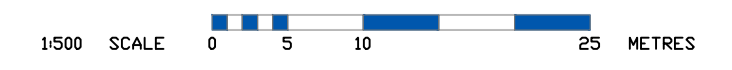

E	Proposed Site Section A-A Revised.	RM	CW	SRD
		26.05.23	26.05.23	26.05.23
D	Proposed Site Section A-A Revised.	RM	CW	SRD
		19.05.23	19.05.23	19.05.23
C	Proposed Site Section A-A Revised.	RM	CW	SRD
		13.03.23	13.03.23	13.03.23
B	Scheme Amended	CW	SRD	SRD
		06.07.21	06.07.21	06.07.21
A	Scheme Amended	CW	SRD	SRD
		16.06.21	16.06.21	16.06.21

Version	Amendment	Drawn & Date	Checked & Date	Approved & Date
Client	TBC			
Project Name	Gainsborough Park, St. George Road, Abergele			
Drawing Title	Existing & Proposed Site Sections			
Scale	Original Size	Planning		
1:500	A1	Drawn	Checked	Approved
Date	22.03.21	CW	SRD	SRD
Drawing Number	03-204			Status
				Revision E